


FRONT ELEVATION

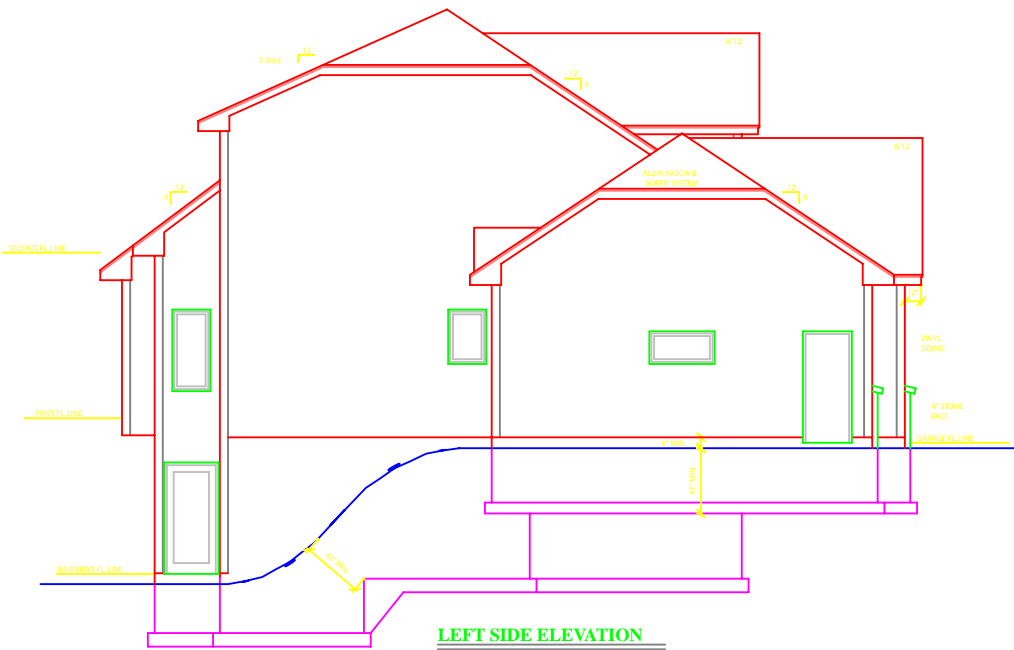

LEFT SIDE ELEVATION

LOT 19 B/C - STONEWEDGE ESTATES THIRD SUB			
D T D		3310 EAST RIVER RD NE ROCHESTER, MN 55906	
SCALE:	1/4" = 1'-0"	DESIGN BY:	
DATE:	JUNE 05	DRAWN BY:	TARA BENSON
COUNTRYSIDE BUILDERS			
MODEL #15		DRAWING NUMBER 1 OF 4	